


PITTSBURGH INTERNATIONAL AUTO SHOW 2025

02/14/25 - 02/17/25

DAVID L LAWRENCE CONVENTION CENTER - LEVEL 1 HALLS D-E - PITTSBURGH, PA

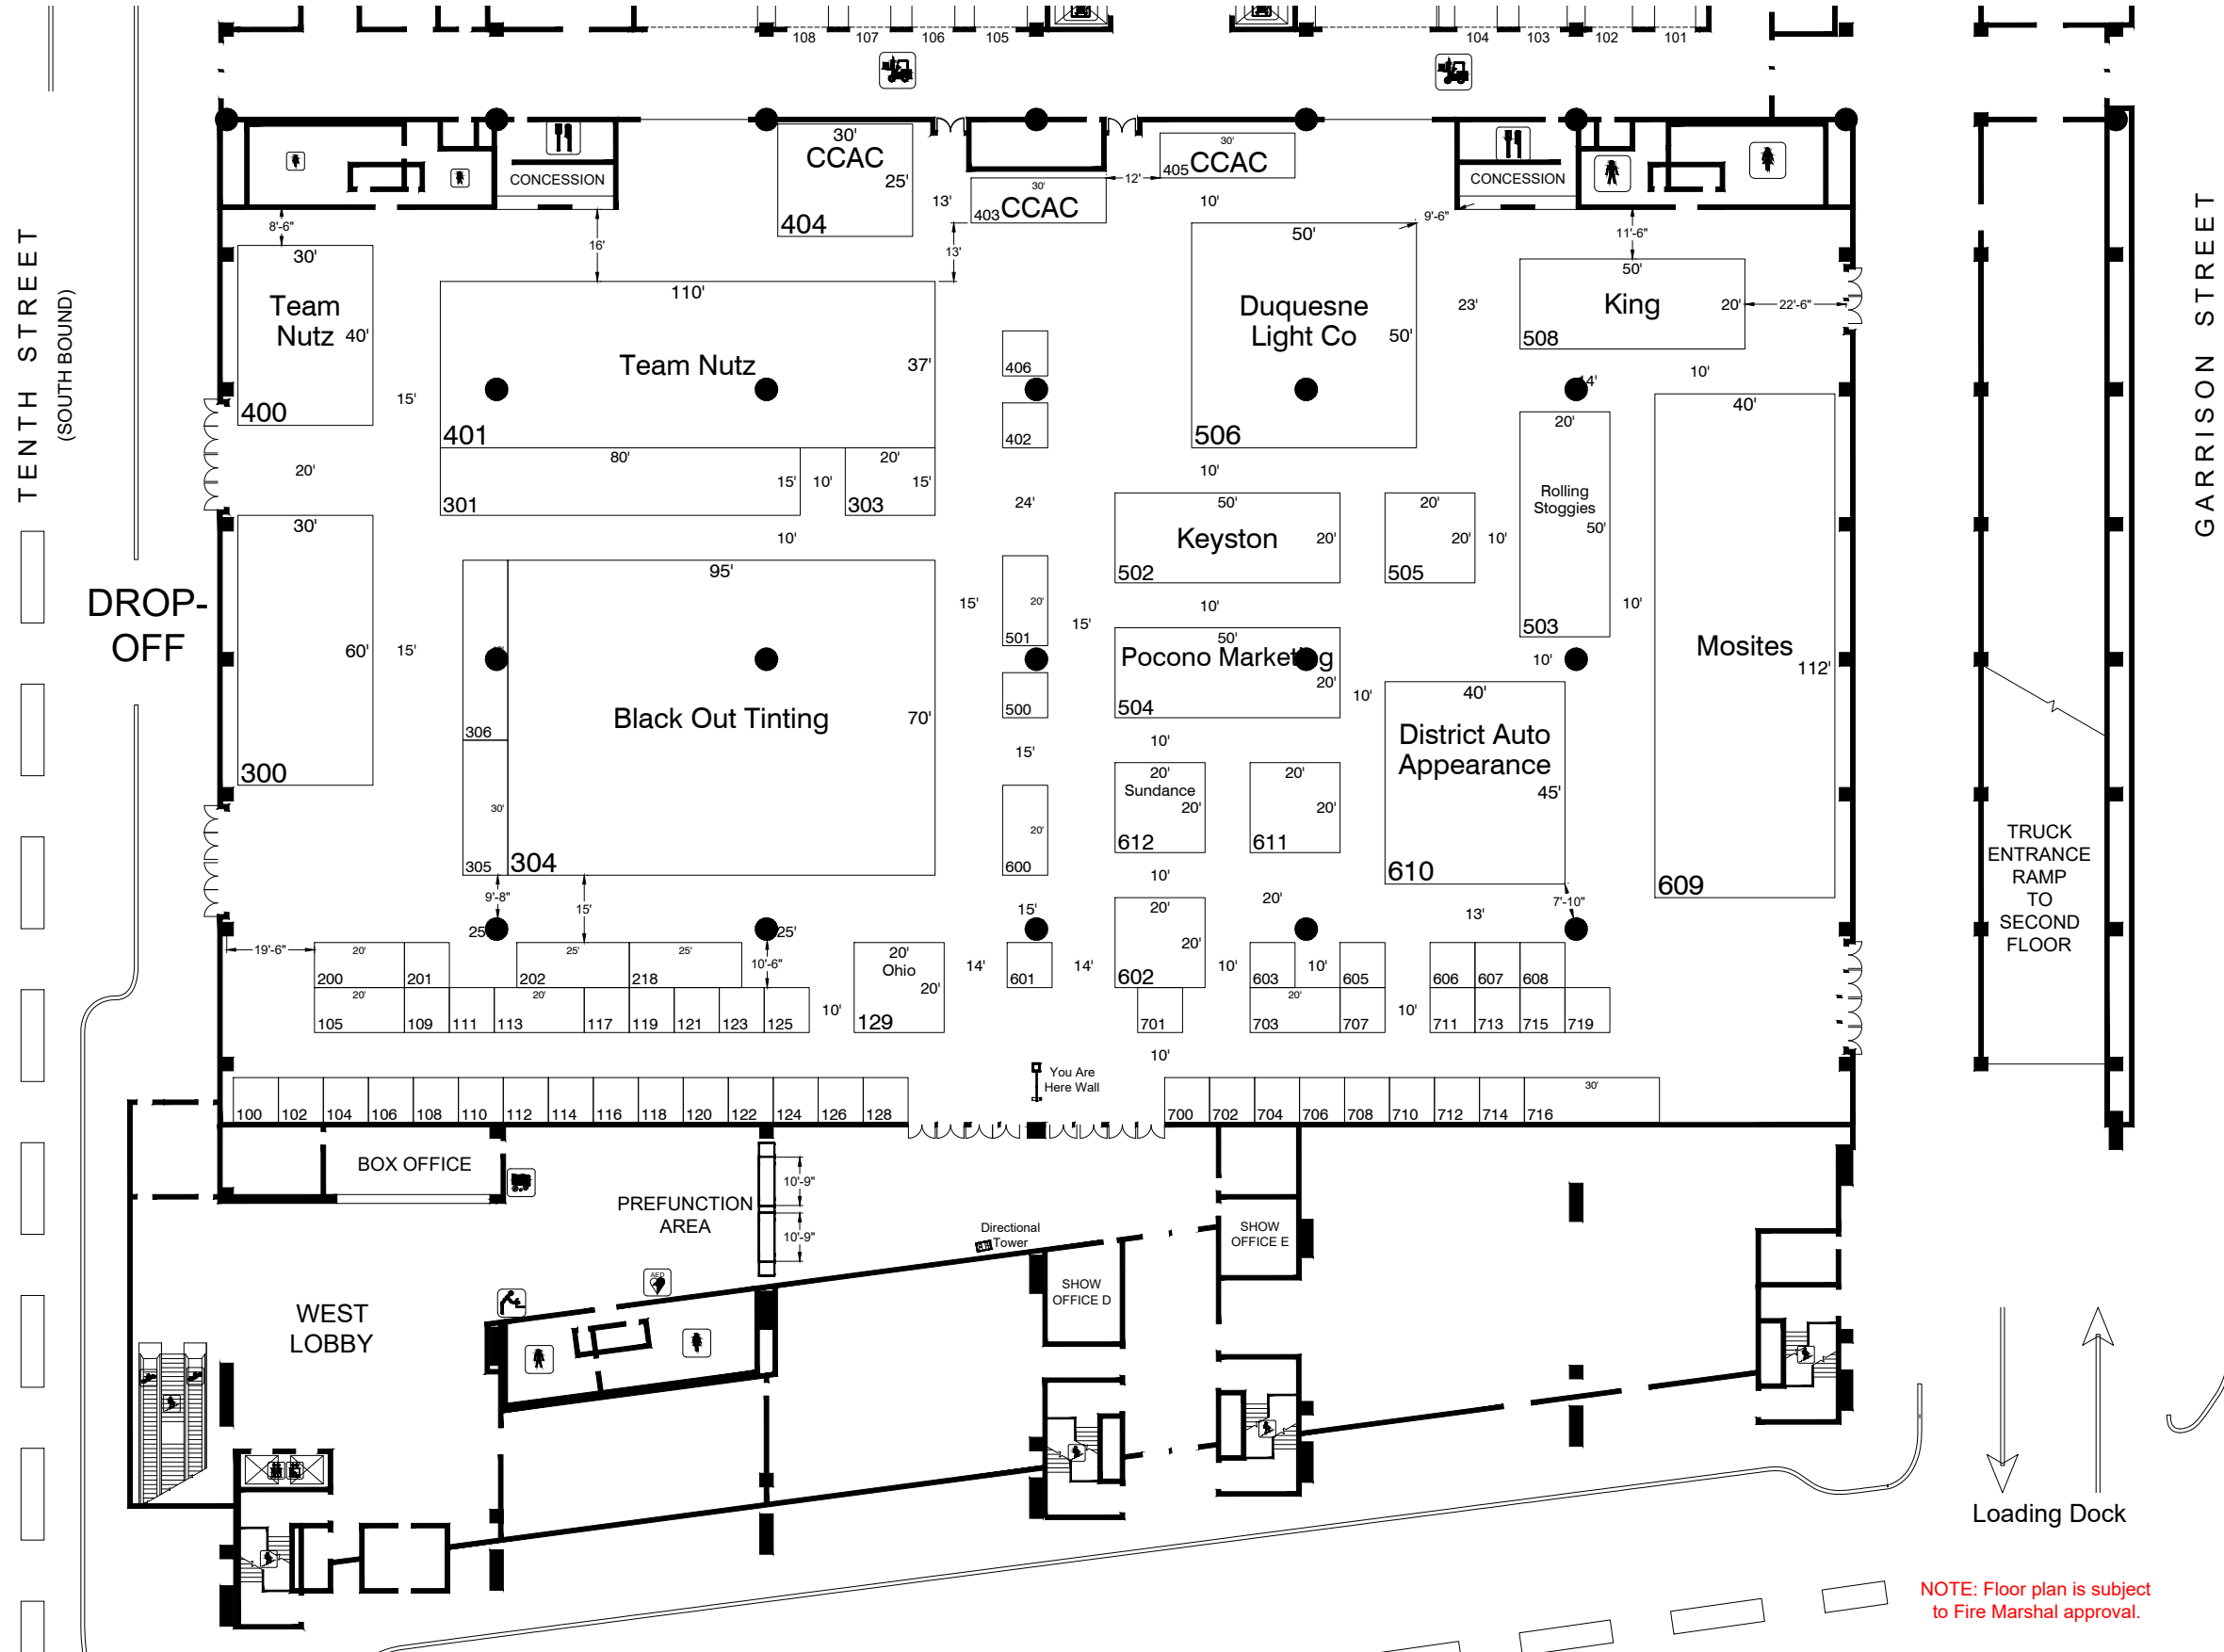

POWER

UTILITY BOXES
 • HALLS ABC UTILITIES SERVICED WITH BOXES EVERY 30' ON CENTER
 • HALLS DE UTILITIES SERVICED THROUGH COLUMNS EVERY 60' ON CENTER
 • ALL HALLS UTILITY SERVICE INCLUDE: (2) 20 AMP GFI DUPLEX RECEPTACLES; (2) BREAKERS; (1) 30 AMP 120/208 3PH4W5W RECEPTACLE AND (1) BREAKER; (1) 100 AMP 120/208 3PH4W5W RECEPTACLE; (6) 8-1/2" JACKS (CAT 6) FOR TELEPHONE AND INTERNET CONNECTIONS; (2) MTR MULTI-MODE FIBER CONNECTIONS; (1) VIDEO AND (1) CABLE TV CONNECTION; (1) JACK FOR MICROPHONE/AUDIO VISUAL.
 • ADDITIONAL HALLS ABC'S SERVICES INCLUDE: WATER SUPPLY WITH 1/2" MALE QUICK COUPLER AND 4" DRINK AIR SUPPLY WITH 1/2" MALE QUICK COUPLER.
 • HIGH VOLTAGE POWER IS DISTRIBUTED THROUGH OVERHEAD BUS DUCTS IN THE HALLS.
 • SPIRIT OF PITTSBURGH BALLROOM FLOOR PORTS OFFER TELEPHONE AND INTERNET CONNECTIONS AND ONE (1) 20 AMP SINGLE PHASE OUTLET. IF HIGH VOLTAGE POWER IS REQUIRED, THE EAST, SOUTH, AND WEST WALLS ARE EQUIPPED WITH HIGH POWER TRANSFORMERS.

COLUMNS (NOT TO SCALE)

BUILDING SYMBOLS

INTERIOR BUILDING SYMBOLS

GENERAL NOTES

- 10' CLEARANCE AROUND ALL EMERGENCY EXITS
- CRATE STORAGE IN A DESIGNATED AREA. CRATES ARE NOT PERMITTED IN EXHIBIT AREA.
- BANNERS AND SIGNAGE REQUESTS MUST BE SUBMITTED TO YOUR EVENT MANAGER SIXTY (60) DAYS IN ADVANCE TO ENSURE PROPER USAGE OF SPACE WHEN MULTIPLE EVENTS ARE IN THE FACILITY.

INT'L SYMBOLS

LINETYPE LEGEND

FLOOR LOAD

- HALLS ABC'S FLOOR LOAD CAPACITY IS 350 LBS. PER SQ. FT. LIVE LOAD.
- THE CONCOURSE AND MEETING ROOMS ARE 100 LBS. PER SQ. FT. LIVE LOAD.
- THE SPIRIT OF PITTSBURGH BALLROOM FLOOR LOAD CAPACITY IS 150 LBS. PER SQ. FT. LIVE LOAD.

RIGGING

- RIGGING OF BANNERS, ASLE SIGNS, AND SIGNAGE THAT IS NOT OVER 150 POUNDS AND DOES NOT REQUIRE A MOTOR IS CONSIDERED NON-EXCLUSIVE AND CAN BE DONE THROUGH YOUR SERVICE CONTRACTOR.
- THE RIGGING POINTS IN HALLS ABC ARE LOCATED ON A 30'X30' GRID. EACH RIGGING LINE IS ON AN ARCH AND STARTS AT 30' AND AT ITS PEAK, REACHES 45'. EACH POINT CAN HANDLE A WEIGHT LOAD OF 5,000 LBS. DEAD HANG. THERE IS NO BRIDLING.
- THE RIGGING POINTS IN HALLS DE, UNDER THE VISITOR CORRIDOR RUN APPROXIMATELY EVERY 10' AND ARE AT A MAXIMUM WEIGHT LOAD OF 500 LBS. WITH NO BRIDLING.
- HALLS DE POINTS VARY AND ARE NOT SET ON A SPECIFIC GRID. THEIR WEIGHT LIMIT IS ALSO 3,000 LBS. POINT. DEAD HANG. POINTS ARE 10' HIGH.
- THE SPIRIT OF PITTSBURGH BALLROOM RIGGING POINTS VARY FROM 5'-2" WITH THE WEIGHT LIMIT OF 3,000 LBS. PER POINT. DEAD HANG. POINTS ARE AT 32' HIGH.

REVISION
Date: 12/20/2024
By: Stephanie Hudgens

BOOTH COUNT

Inventory as of 12/20/2024

Dimension	Size	Qty	SqFt
10'x10'	100	45	4,500
10'x20'	200	6	1,200
10'x25'	250	2	500
10'x30'	300	4	1,200
10'x20"	300	1	300
10'x40'	400	1	4,000
20'x20'	400	5	2,000
20'x30'	750	1	1,200
20'x50'	1,000	4	4,000
10'x40"	1,200	1	1,200
30'x40'	1,200	1	1,200
30'x60'	1,800	1	1,800
40'x45'	1,800	1	1,800
50'x50'	2,500	1	2,500
37'x11'10"	4,070	1	4,070
40'x11'2"	4,480	1	4,480
70'x95'	6,650	1	6,650
Totals:	78	38,650	

BLDG. LEGEND:

AREA LEGEND	UTILITY LEGEND
<ul style="list-style-type: none"> Column 1 symbols Column 2 symbols symbols

DRAWING INFO

Passport Line Item Number:
#13556244

Facility:
DAVID L LAWRENCE CONVENTION CENTER

Facility Location:
LEVEL 1

City & State:
PITTSBURGH, PA

Scale: CUSTOM

Project #: 531334

Acct. Sales: SEAN STREYLE

Acct. Mgmt.: LISA LAVOIE

Started: 12/9/2024

Started By: STEPHANIE HUDGENS

Prod. Branch: WASHINGTON DC

Freeman.

Disclaimer - This floor plan is preliminary and subject to change pending review and official approval by all authorities having jurisdiction. Every effort has been made to ensure the accuracy of all information contained on this floor plan. However, no warranties, either expressed or implied, are made with respect to this floor plan. If the location of building columns, utilities or other architectural components of the facility is a consideration in the construction or usage of an exhibit, it is the sole responsibility of the exhibitor to physically inspect the facility to verify all dimension and locations.
© Copyright 2024, Freeman Co. All rights reserved.

Confidential and Proprietary - the information contained herein is the proprietary information of Freeman and by accessing the information, the recipient agrees to keep the information confidential and not disclose it to any third party without the prior consent of Freeman. Recipient also agrees to only use the information for its internal evaluation purposes and for no other purpose, without the prior consent of Freeman.

NOTE: Floor plan is subject to Fire Marshal approval.